


D E F G H I

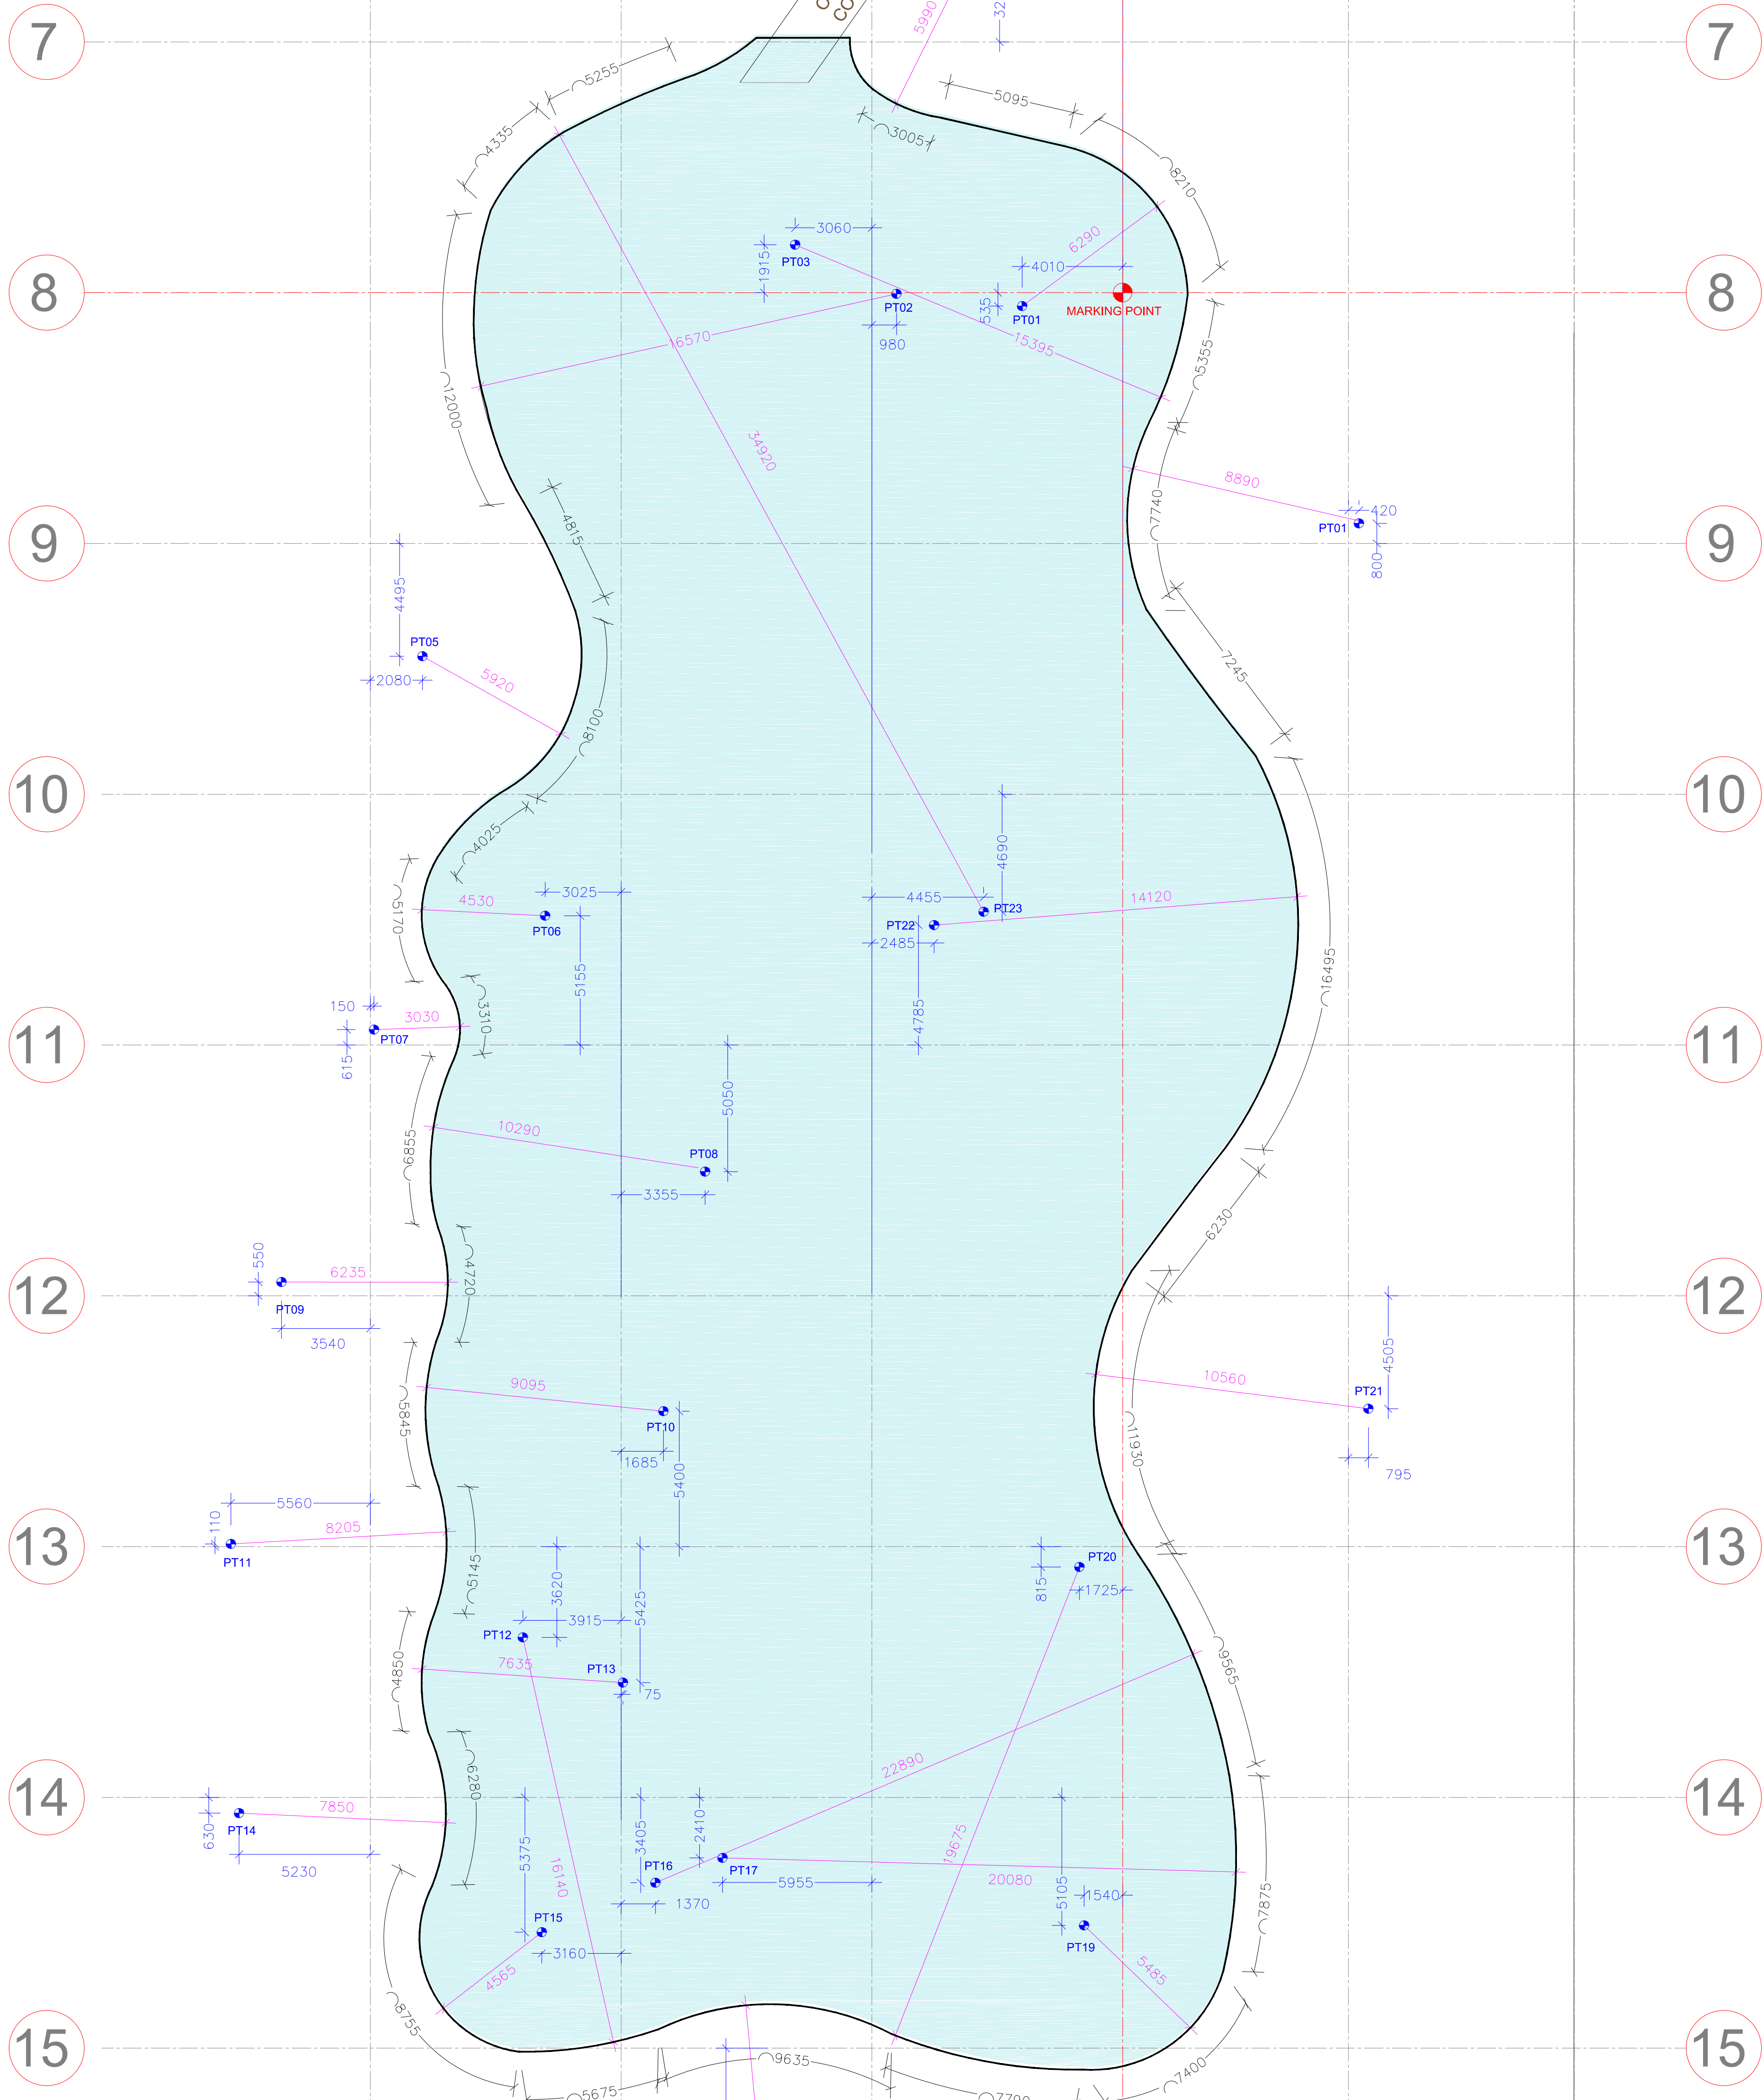

Project Name : E-Postive Labs at Hyderabad
Client Name : Amara Raja Infra Private Limited
Architect Name : Mohammed Asrar
Company Name : Easygo Corporativo Services, Chennai
Contact Number : 9176932314
Email : sales@easygocorp.com

DRAWING :
SETTING OUT PLAN - LAYER 1 MARKING
ECO POND

DATE: 14.07.2026
SCALE: 1:750
DRAWN BY: C.A

SHEET NO : LDC 05
REVISION NO : 00
CHECKED BY: M.A

